



Taylor Institution Library Floor Plans


THIRD FLOOR

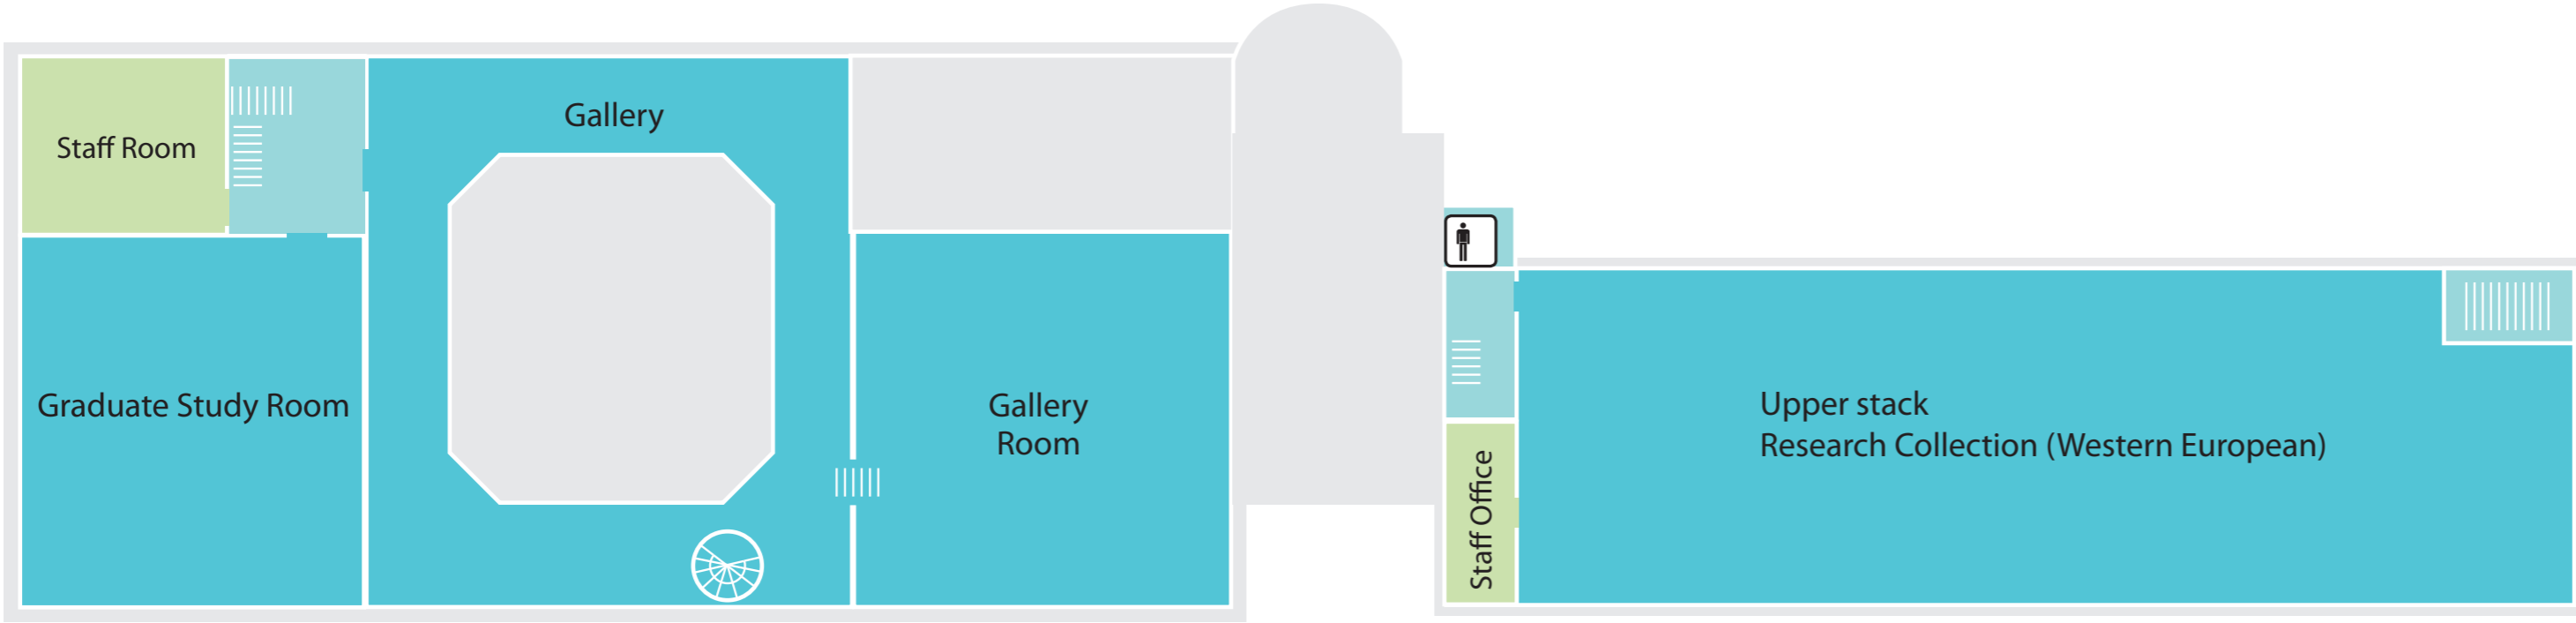


SECOND FLOOR

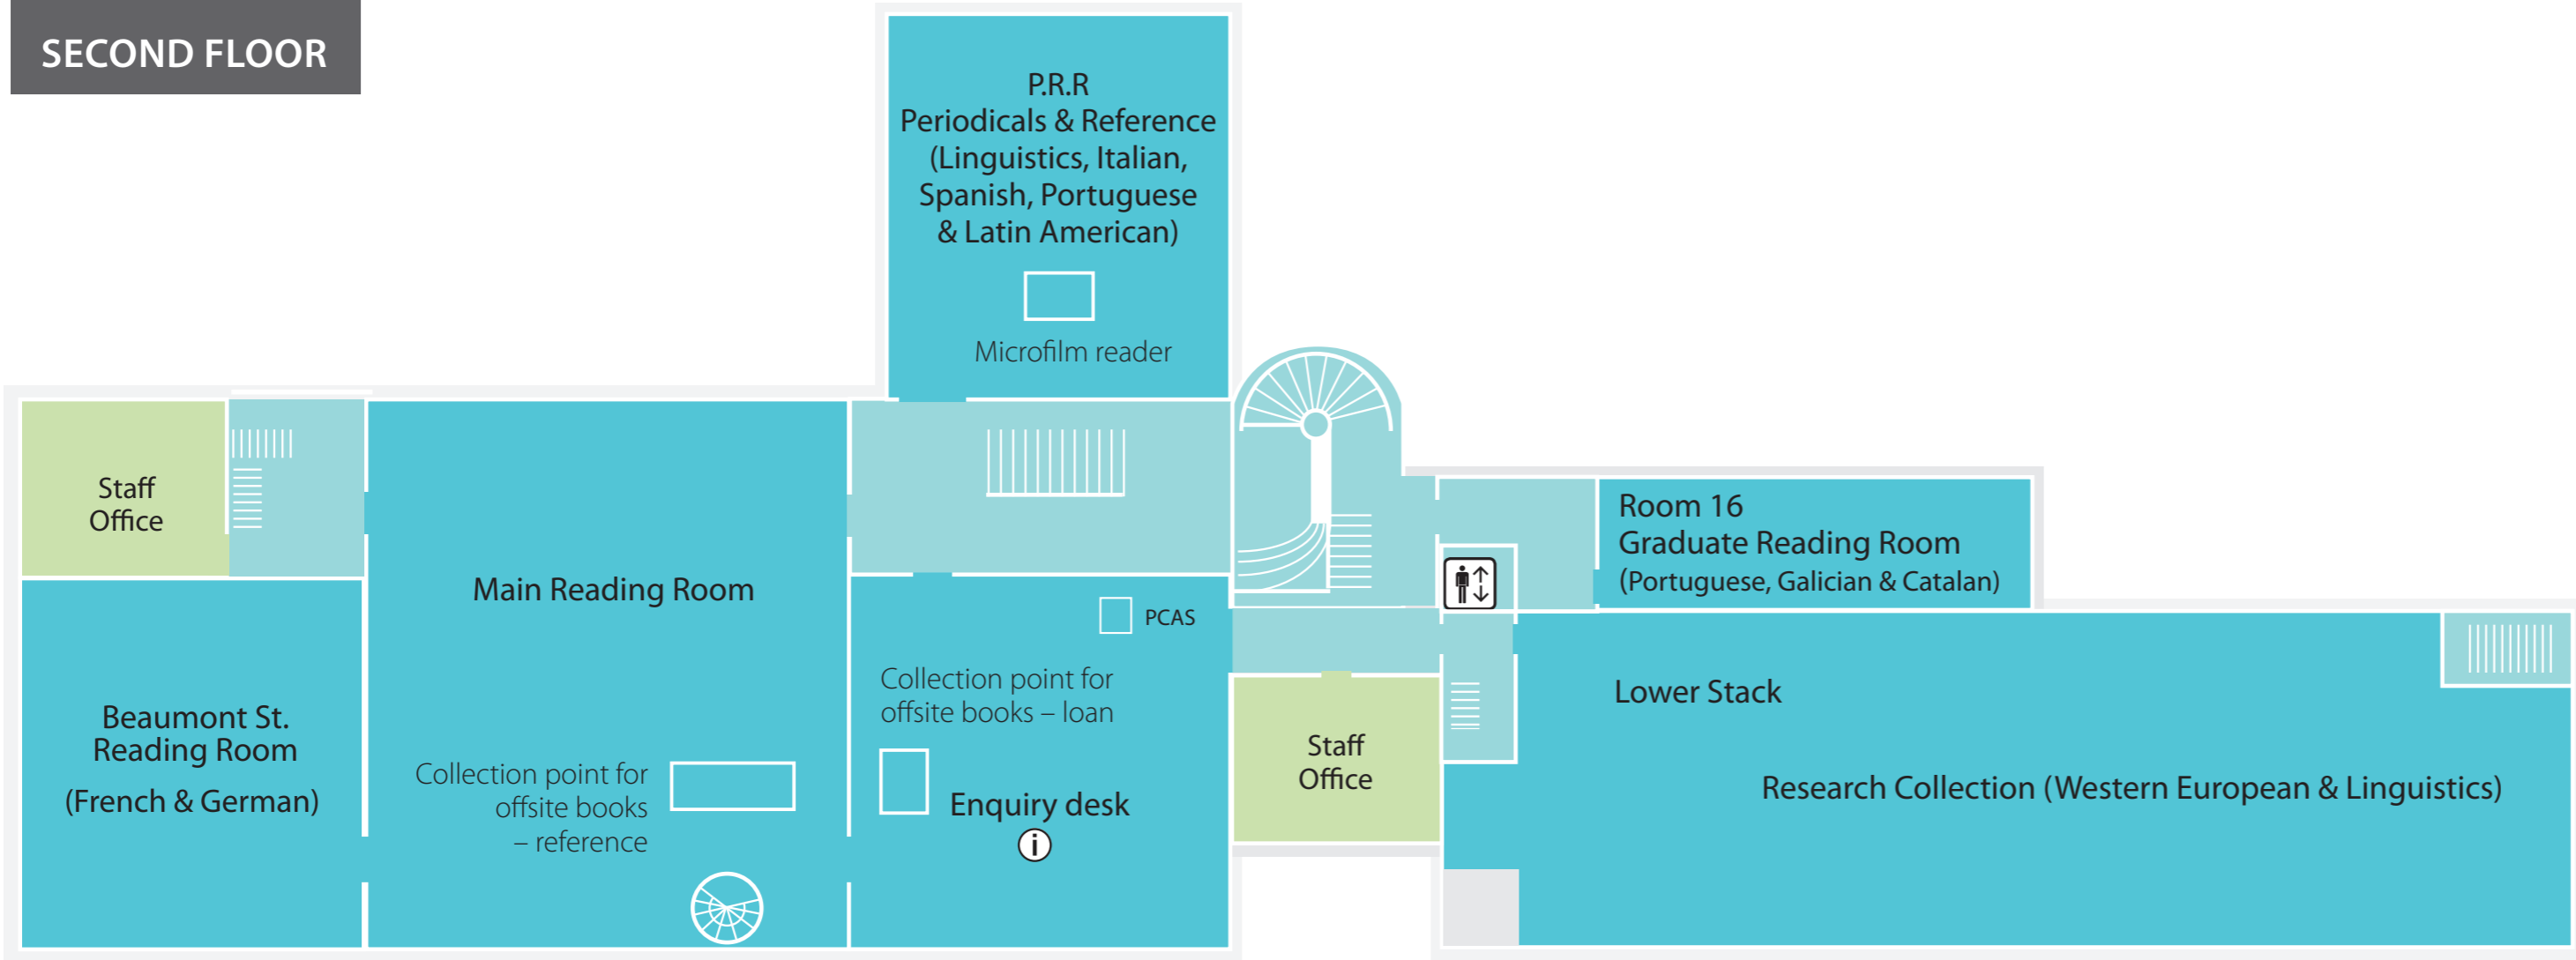

FIRST FLOOR

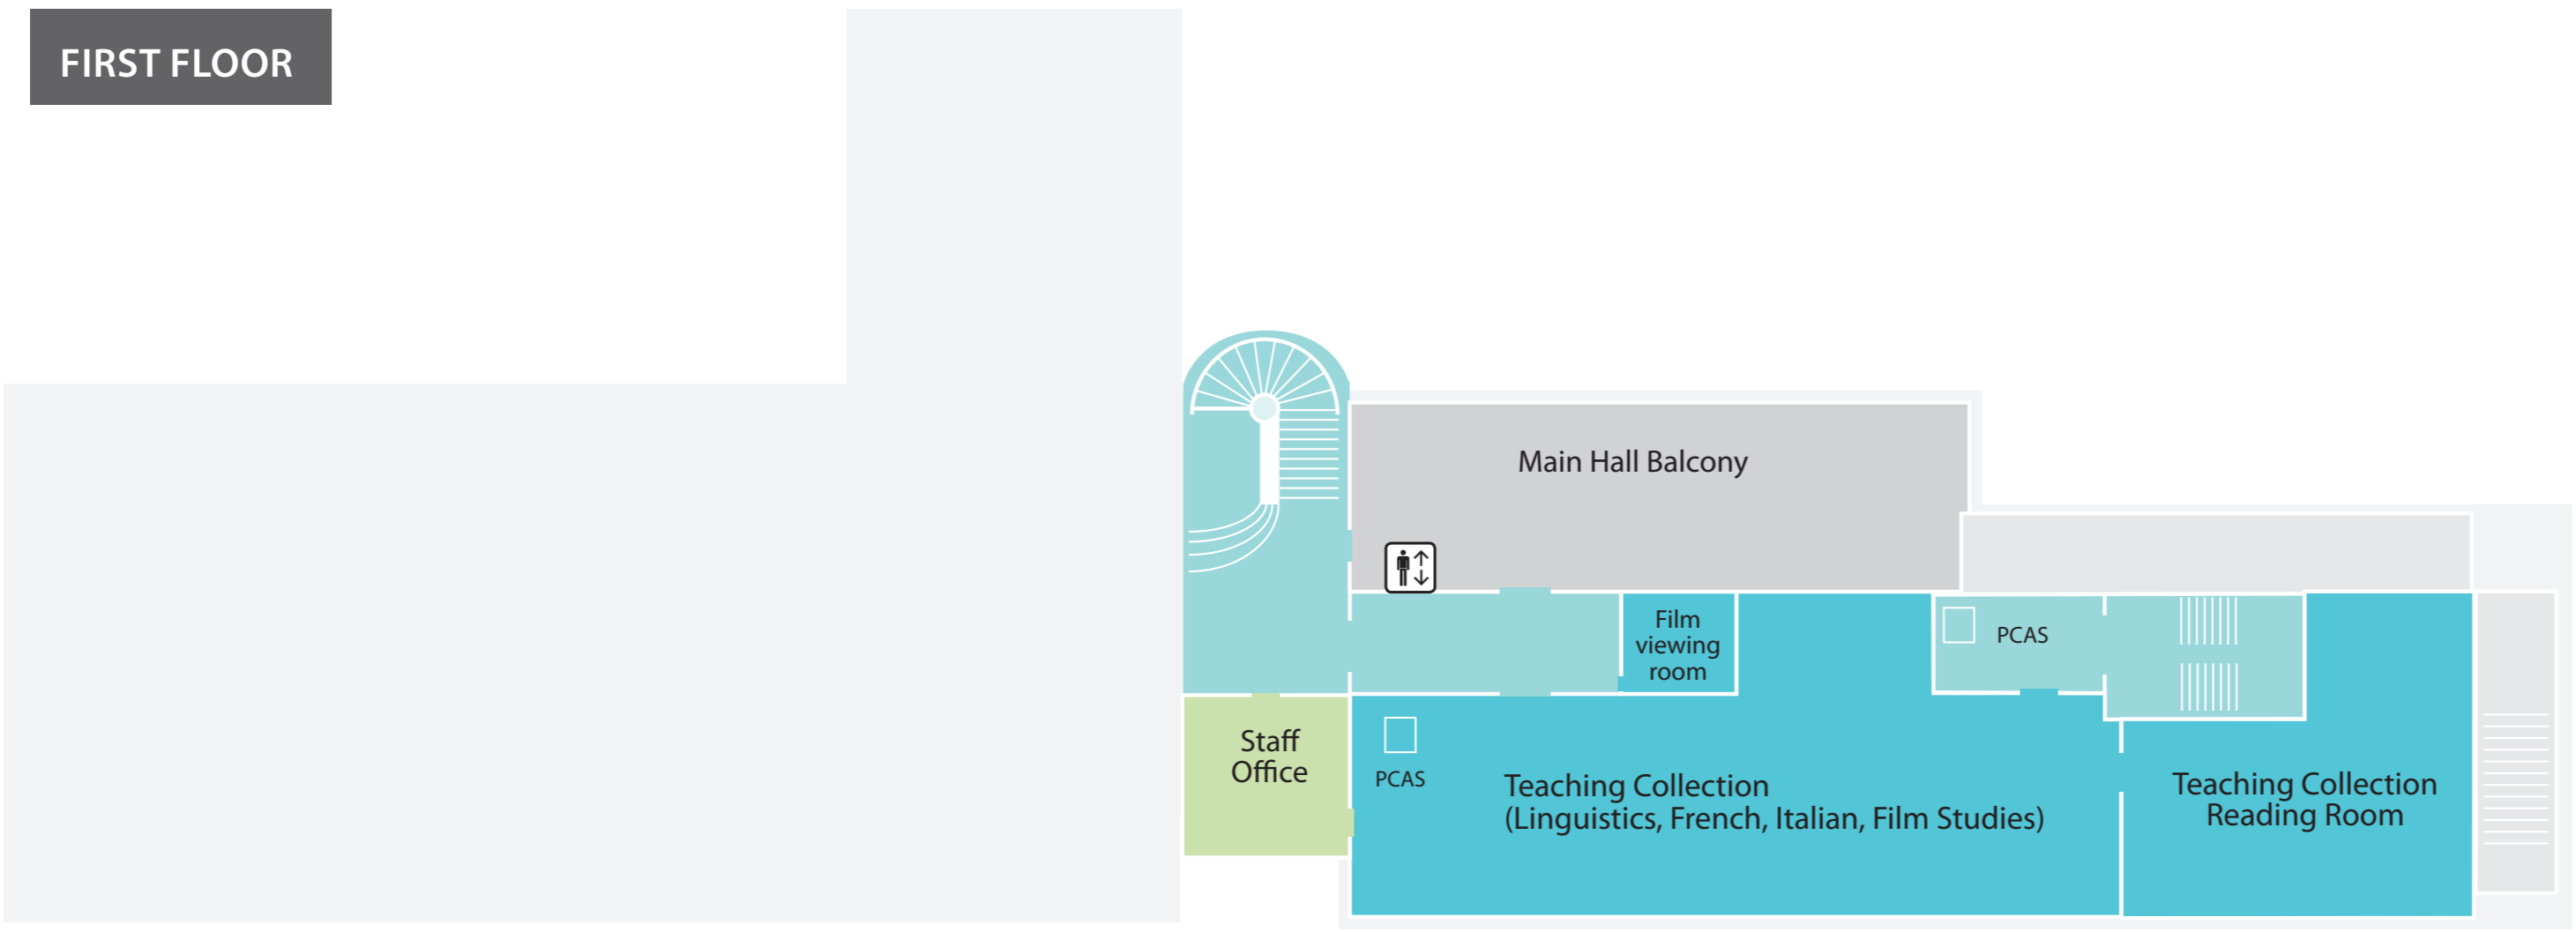


GROUND FLOOR

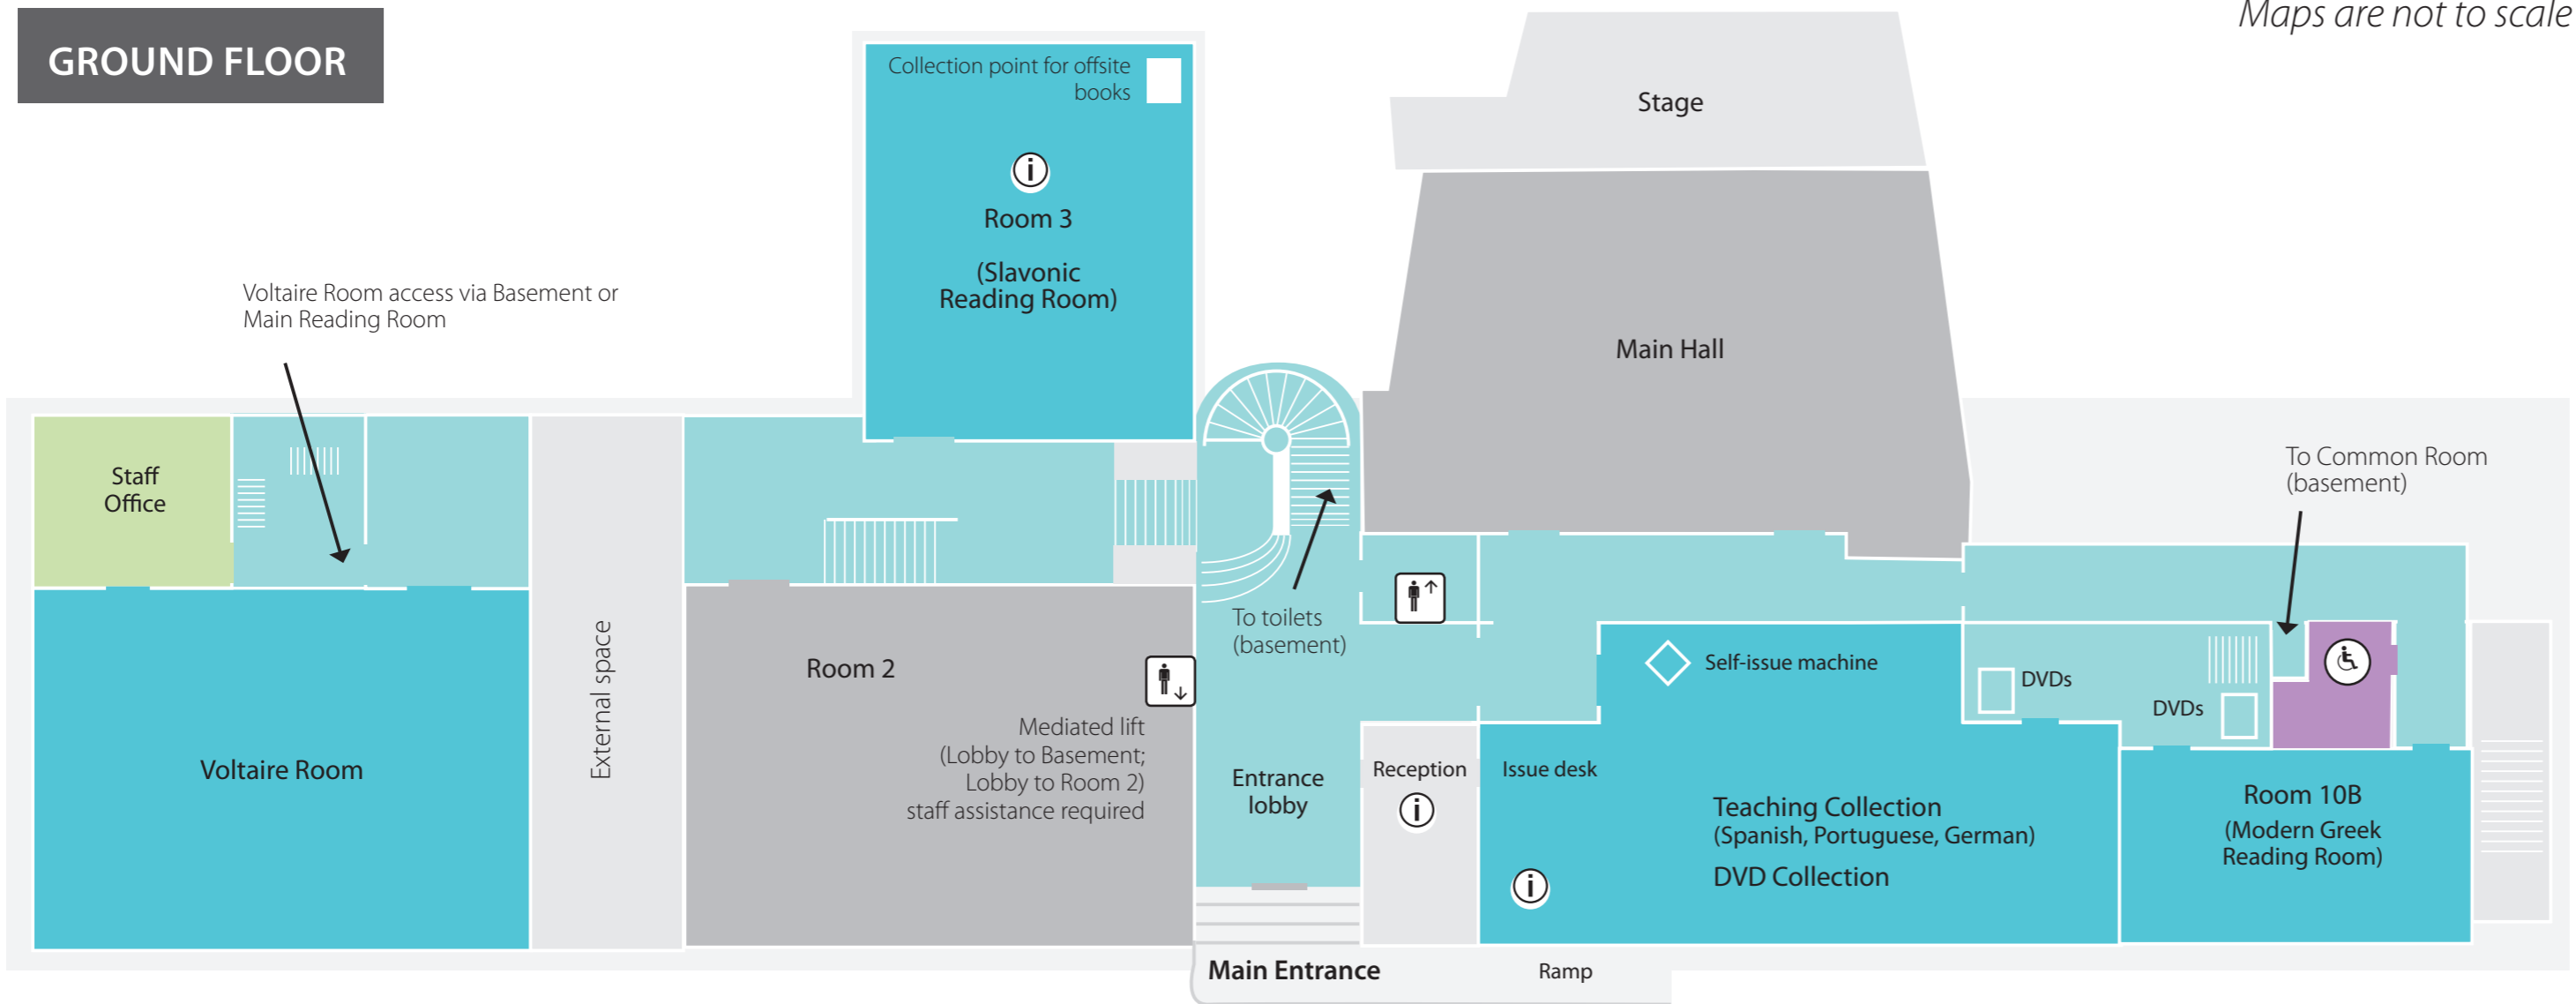


Maps are not to scale

BASEMENT

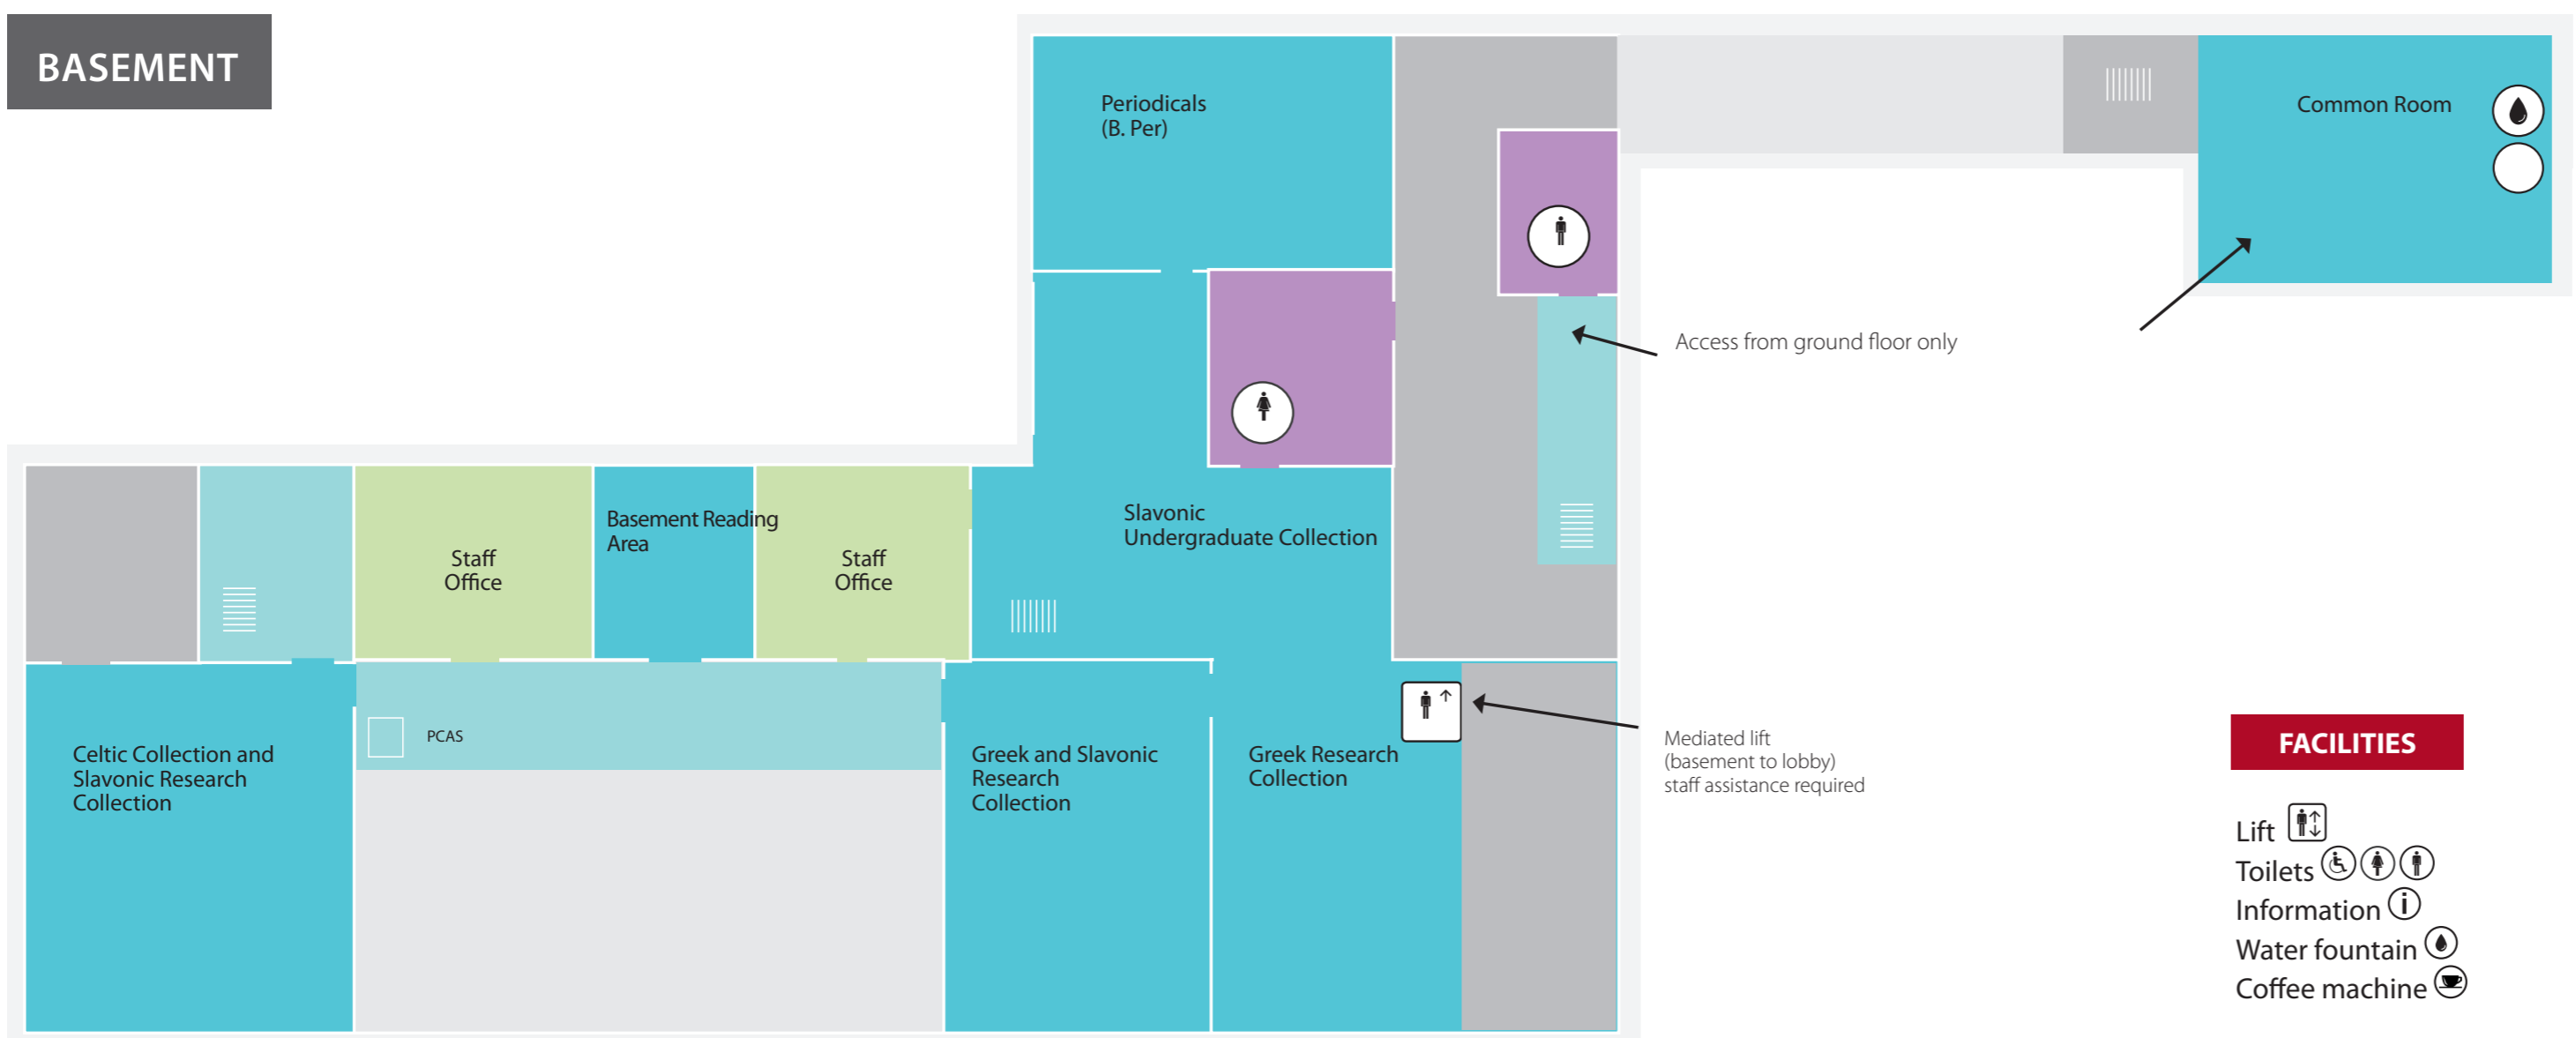

FACILITIES

- Lift
- Toilets
- Information
- Water fountain
- Coffee machine

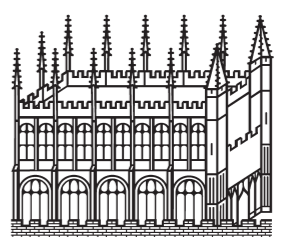

Bodleian Libraries
UNIVERSITY OF OXFORD

www.bodleian.ox.ac.uk/taylor